




DETAIL 9

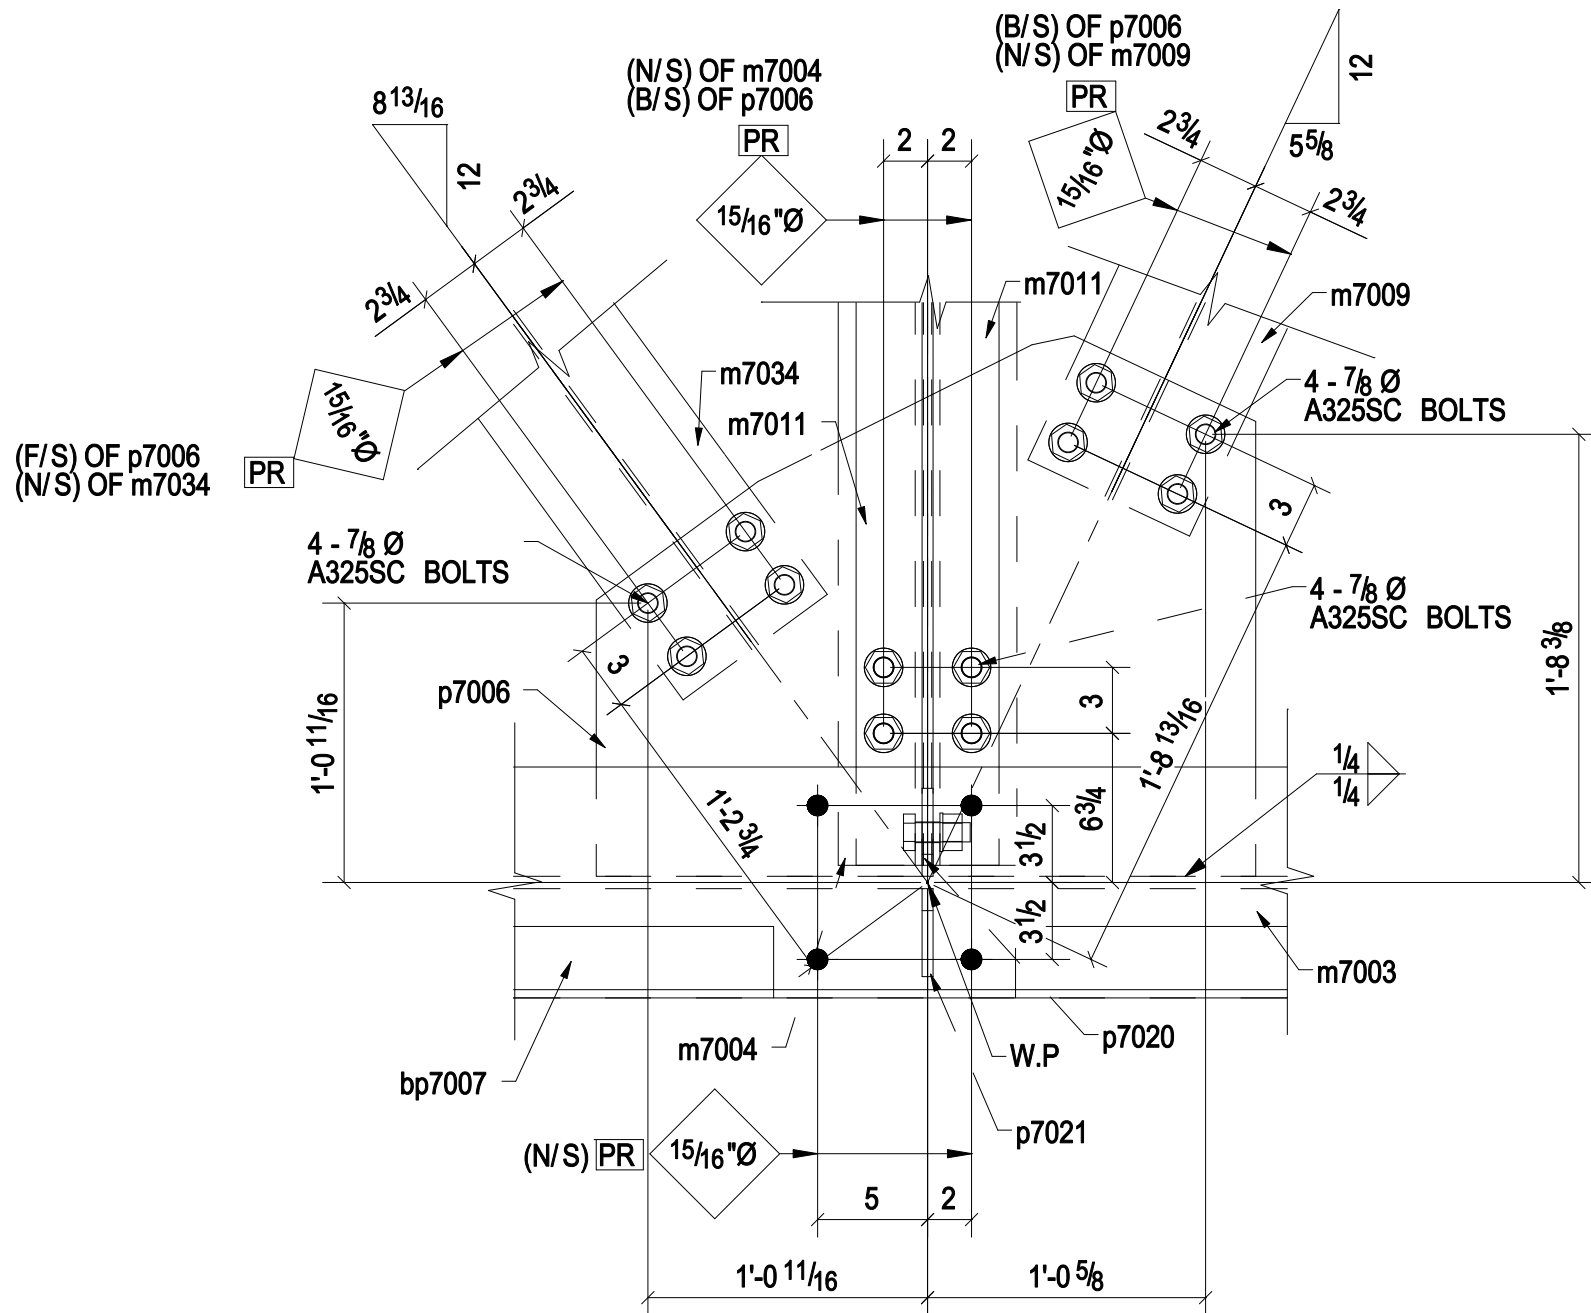


DETAIL 10

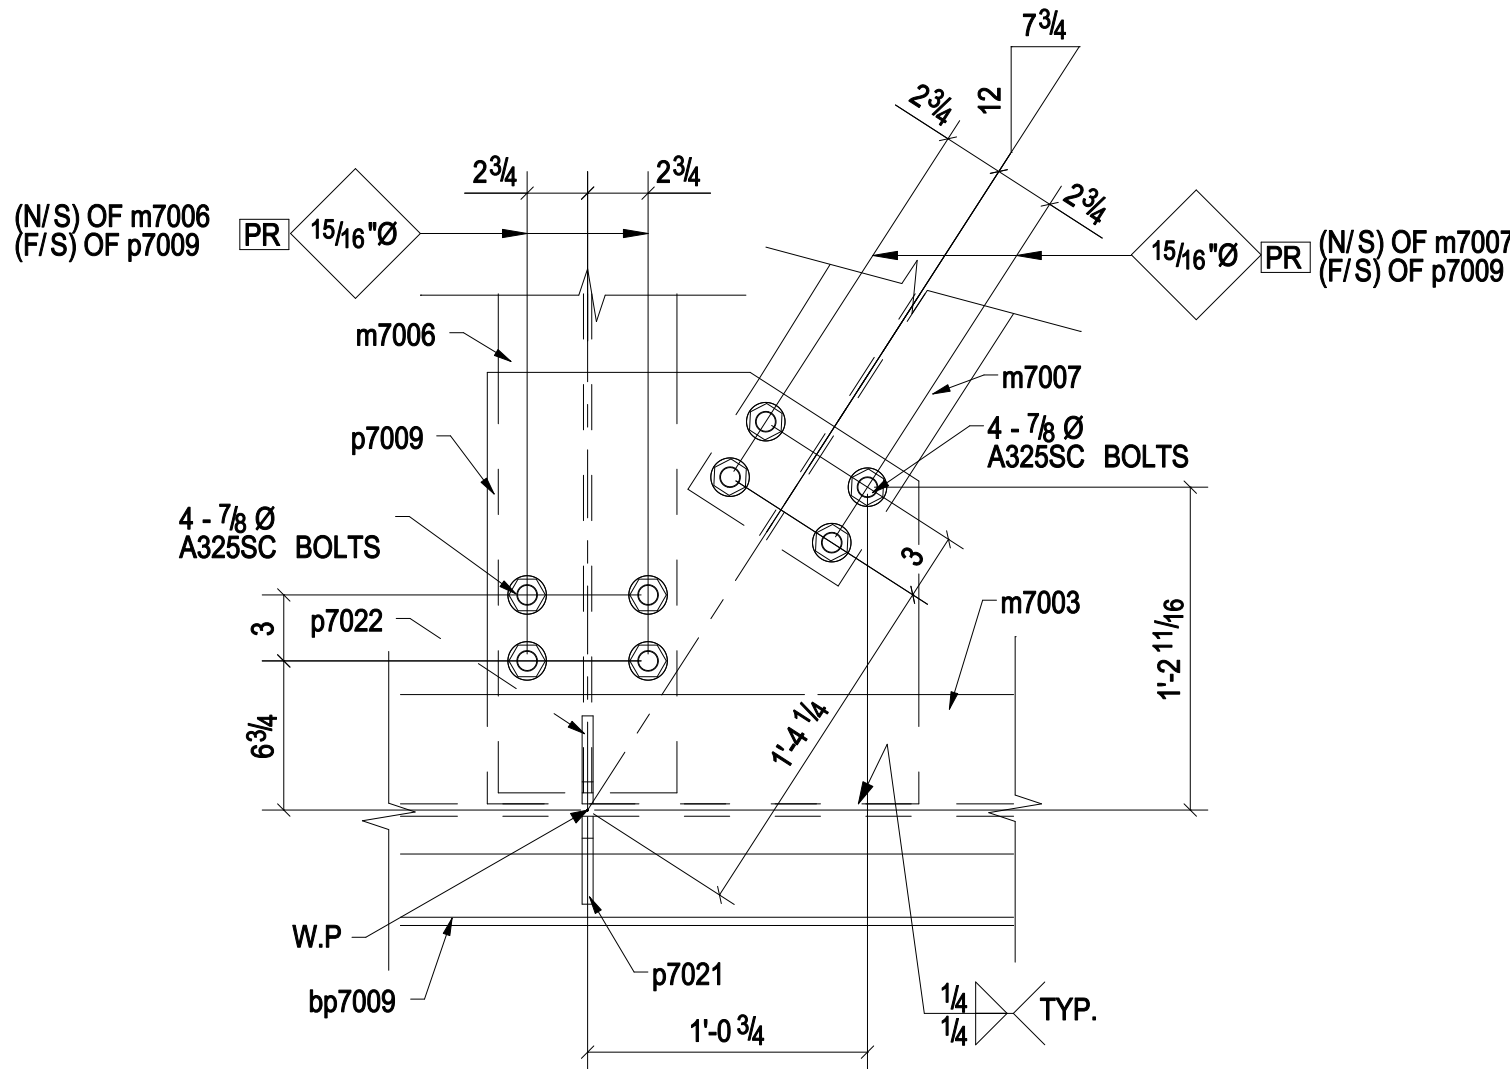

DETAIL 11

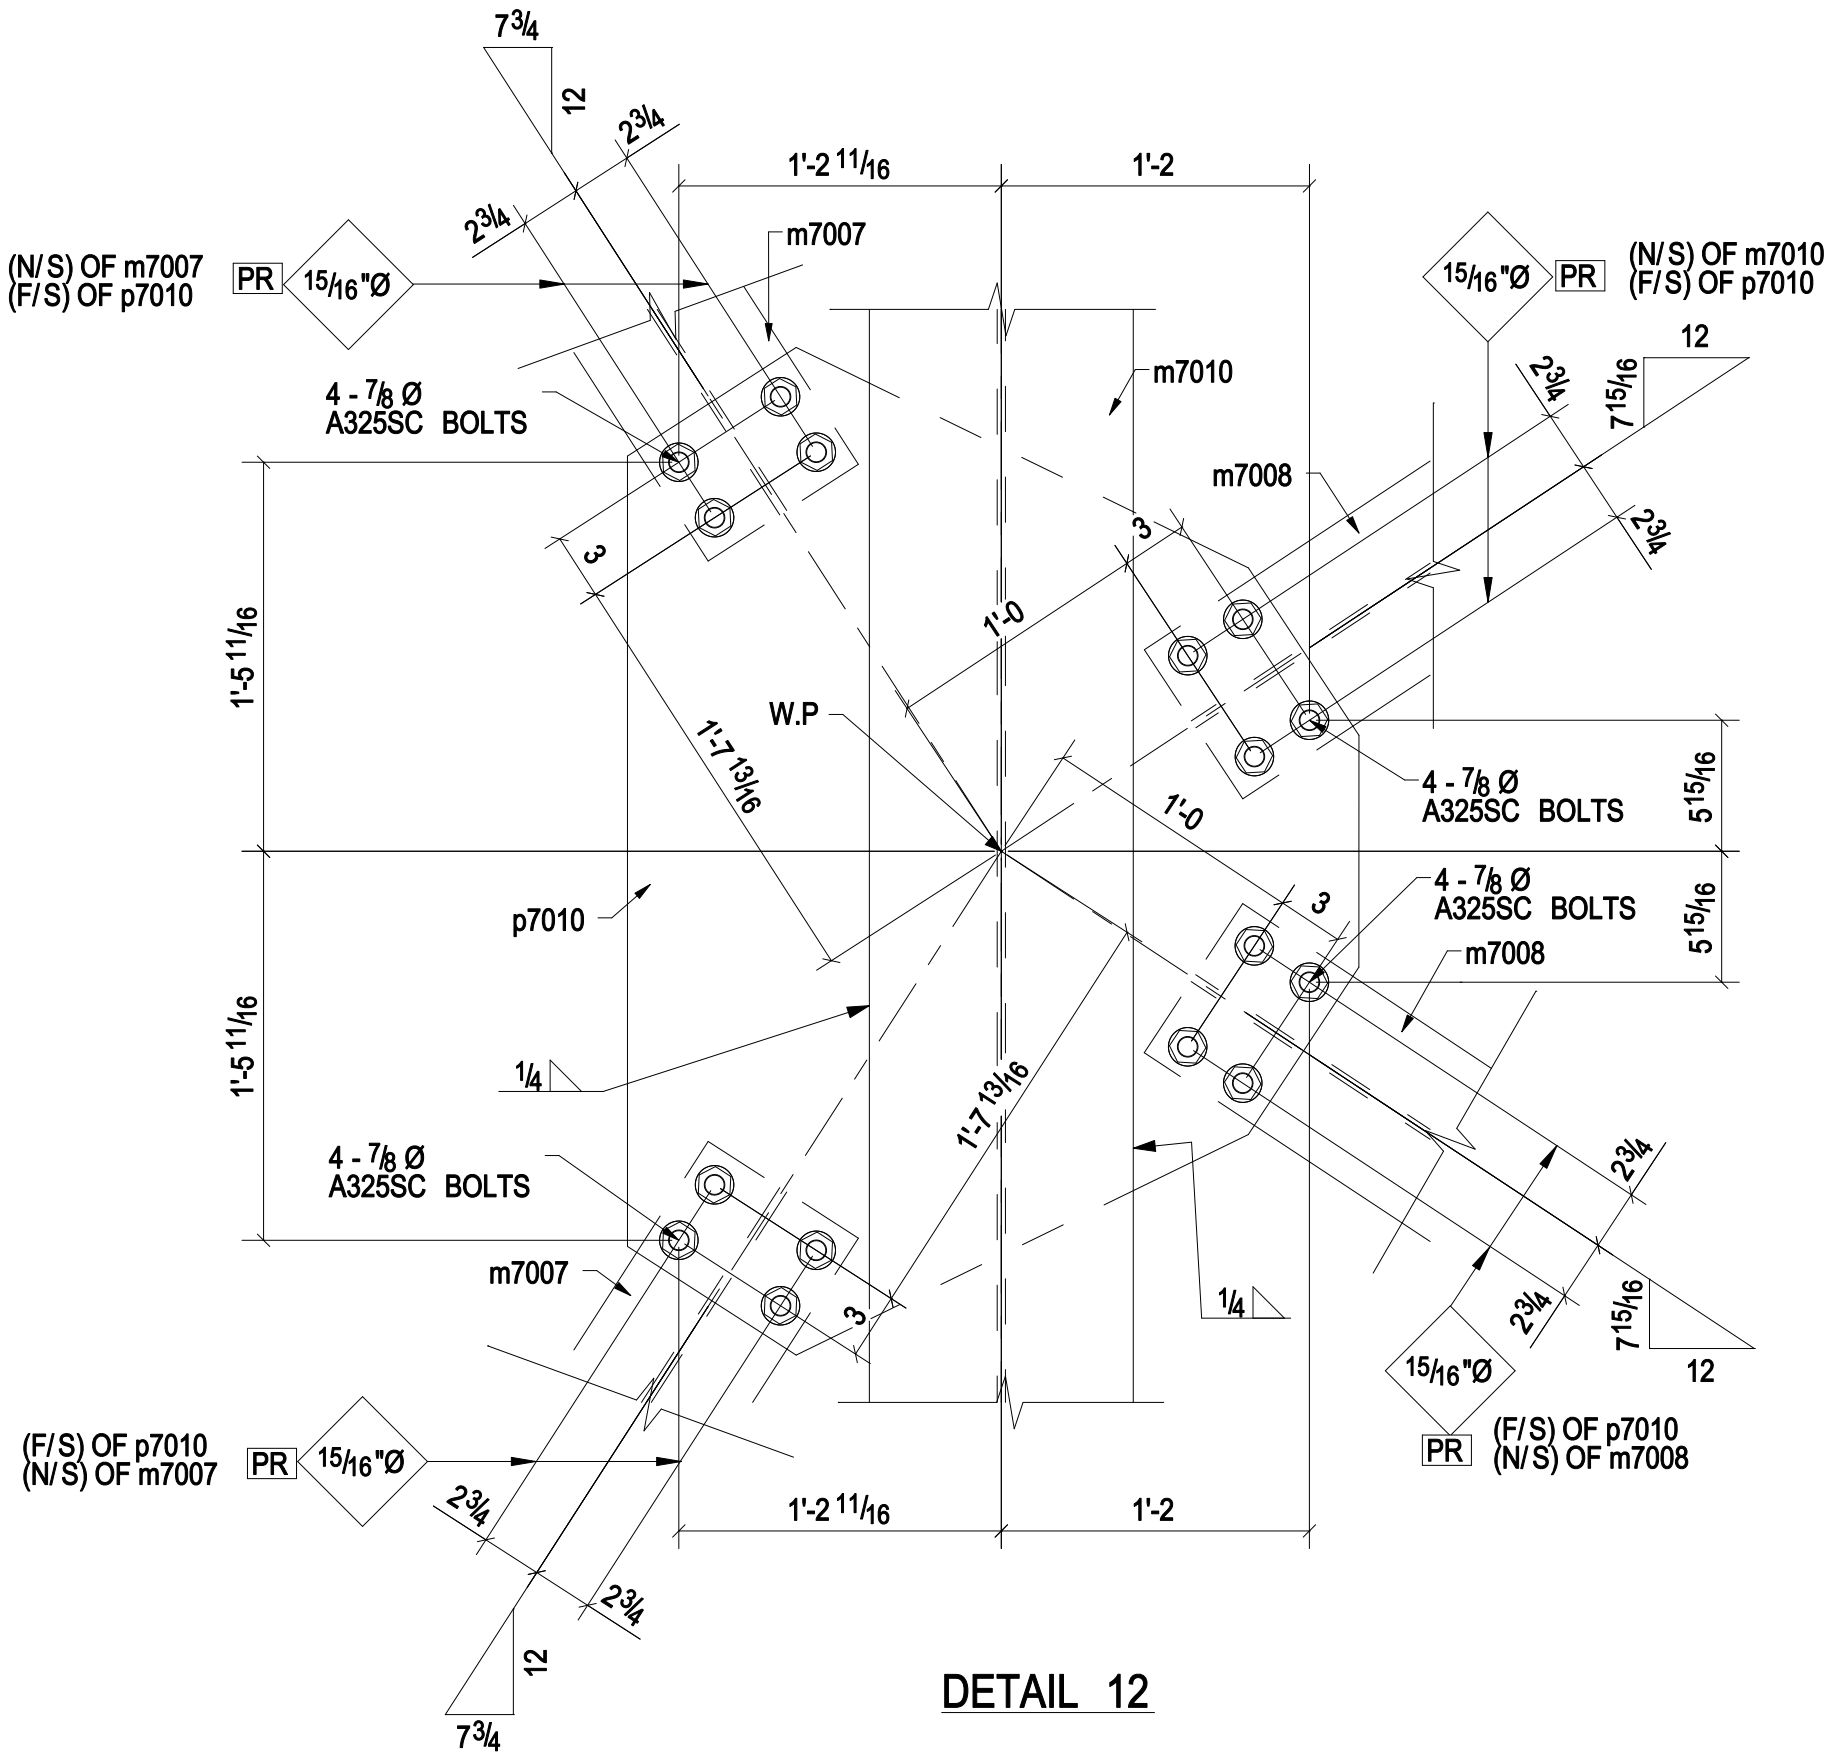

DETAIL 12

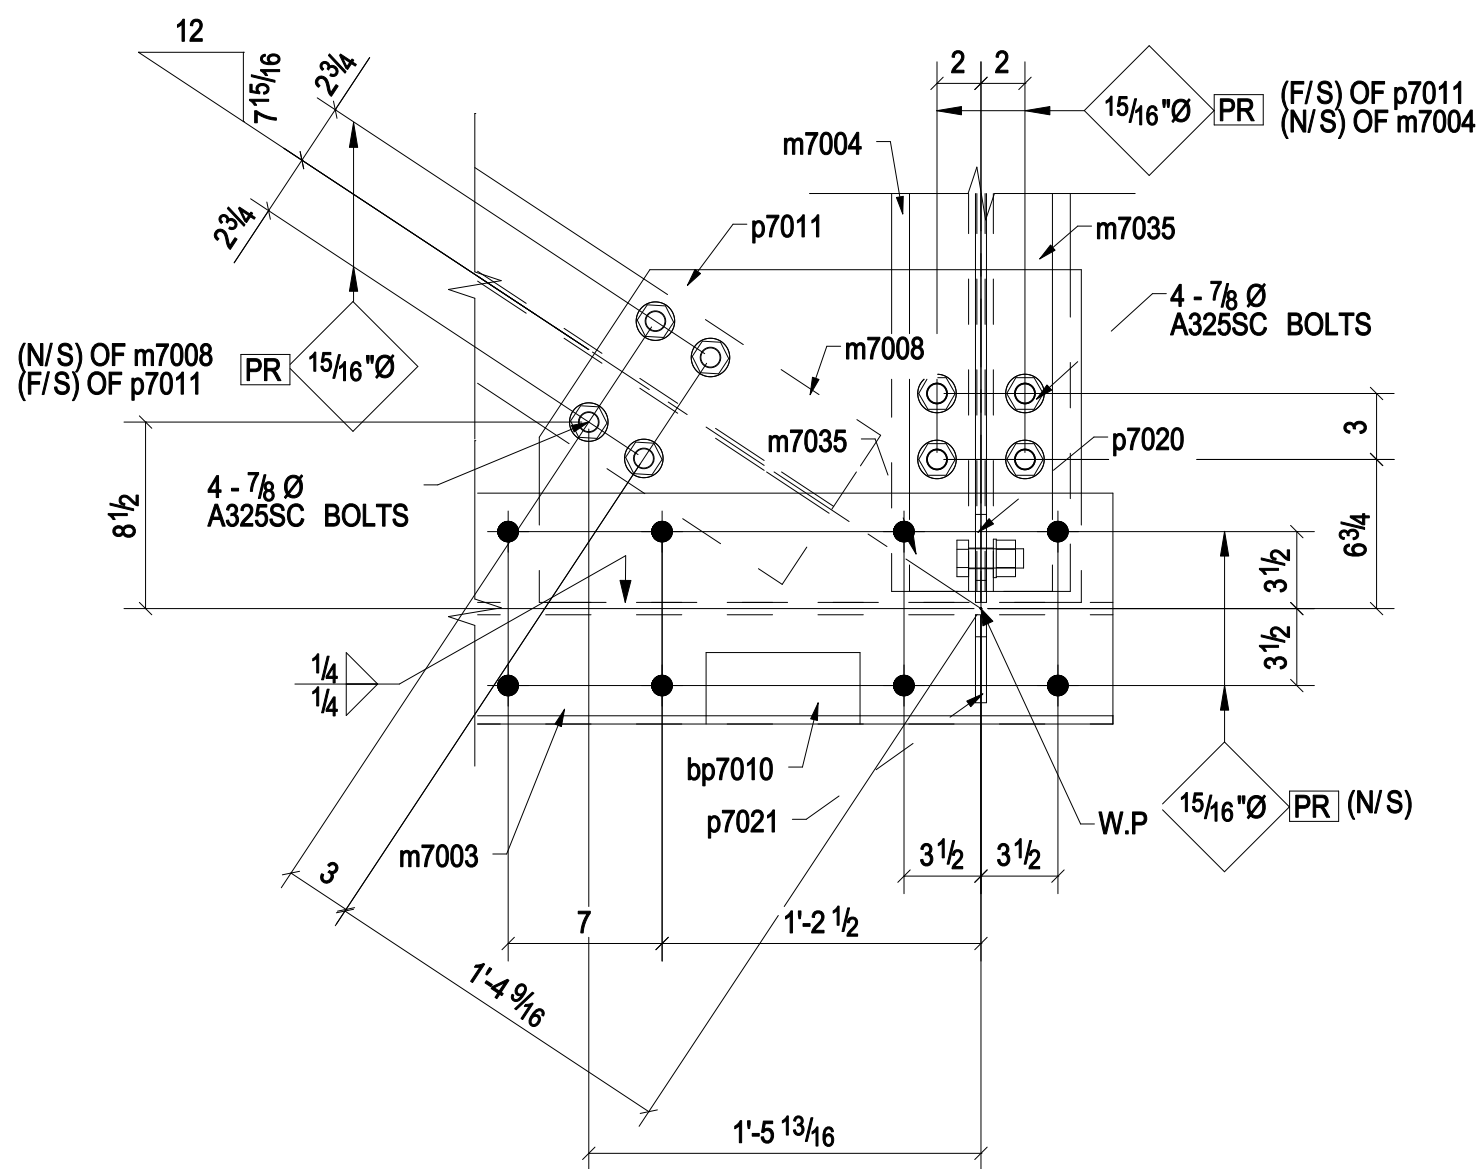

DETAIL 13

PR INDICATES PRIMER ONLY AREA WITHIN 3" OF OPEN HOLES.

REF: E701

REV:	DATE:	REVISION NOTE:
A	02/04/2015	FOR APPROVAL
B	02/09/2015	FOR APPROVAL
C	02/16/2015	ADDED SHEAR STUDS IN BOM
PROJECT: STAMFORD RAILROAD STATION IMPROVEMENTS CITY OF STAMFORD PEDESTRIAN BRIDGE		PAY ITEM : 0040 (SITE No.1) CTDOT PROJECT No: 0301-0157 PROJECT NO: 2015-001
Customer:		DRAWN BY: NB DATE: 02/16/2015 CHECKED BY: AS DATE: 02/16/2015
FABRICATOR:		JOB NO. 1942-14E REV: C
DESIGNER:	HOLES: AS NOTED	MATL SPEC. AS NOTED
		WELD CODE: AWS D1.1
DWG SIZE: 914x609	SCALE: 1:20	DRAWING TITLE: FRAME DRAWING: 709-4

READ THIS DWG. ALONG WITH 709-1, 709-2 & 709-3